


ALFRED STREET

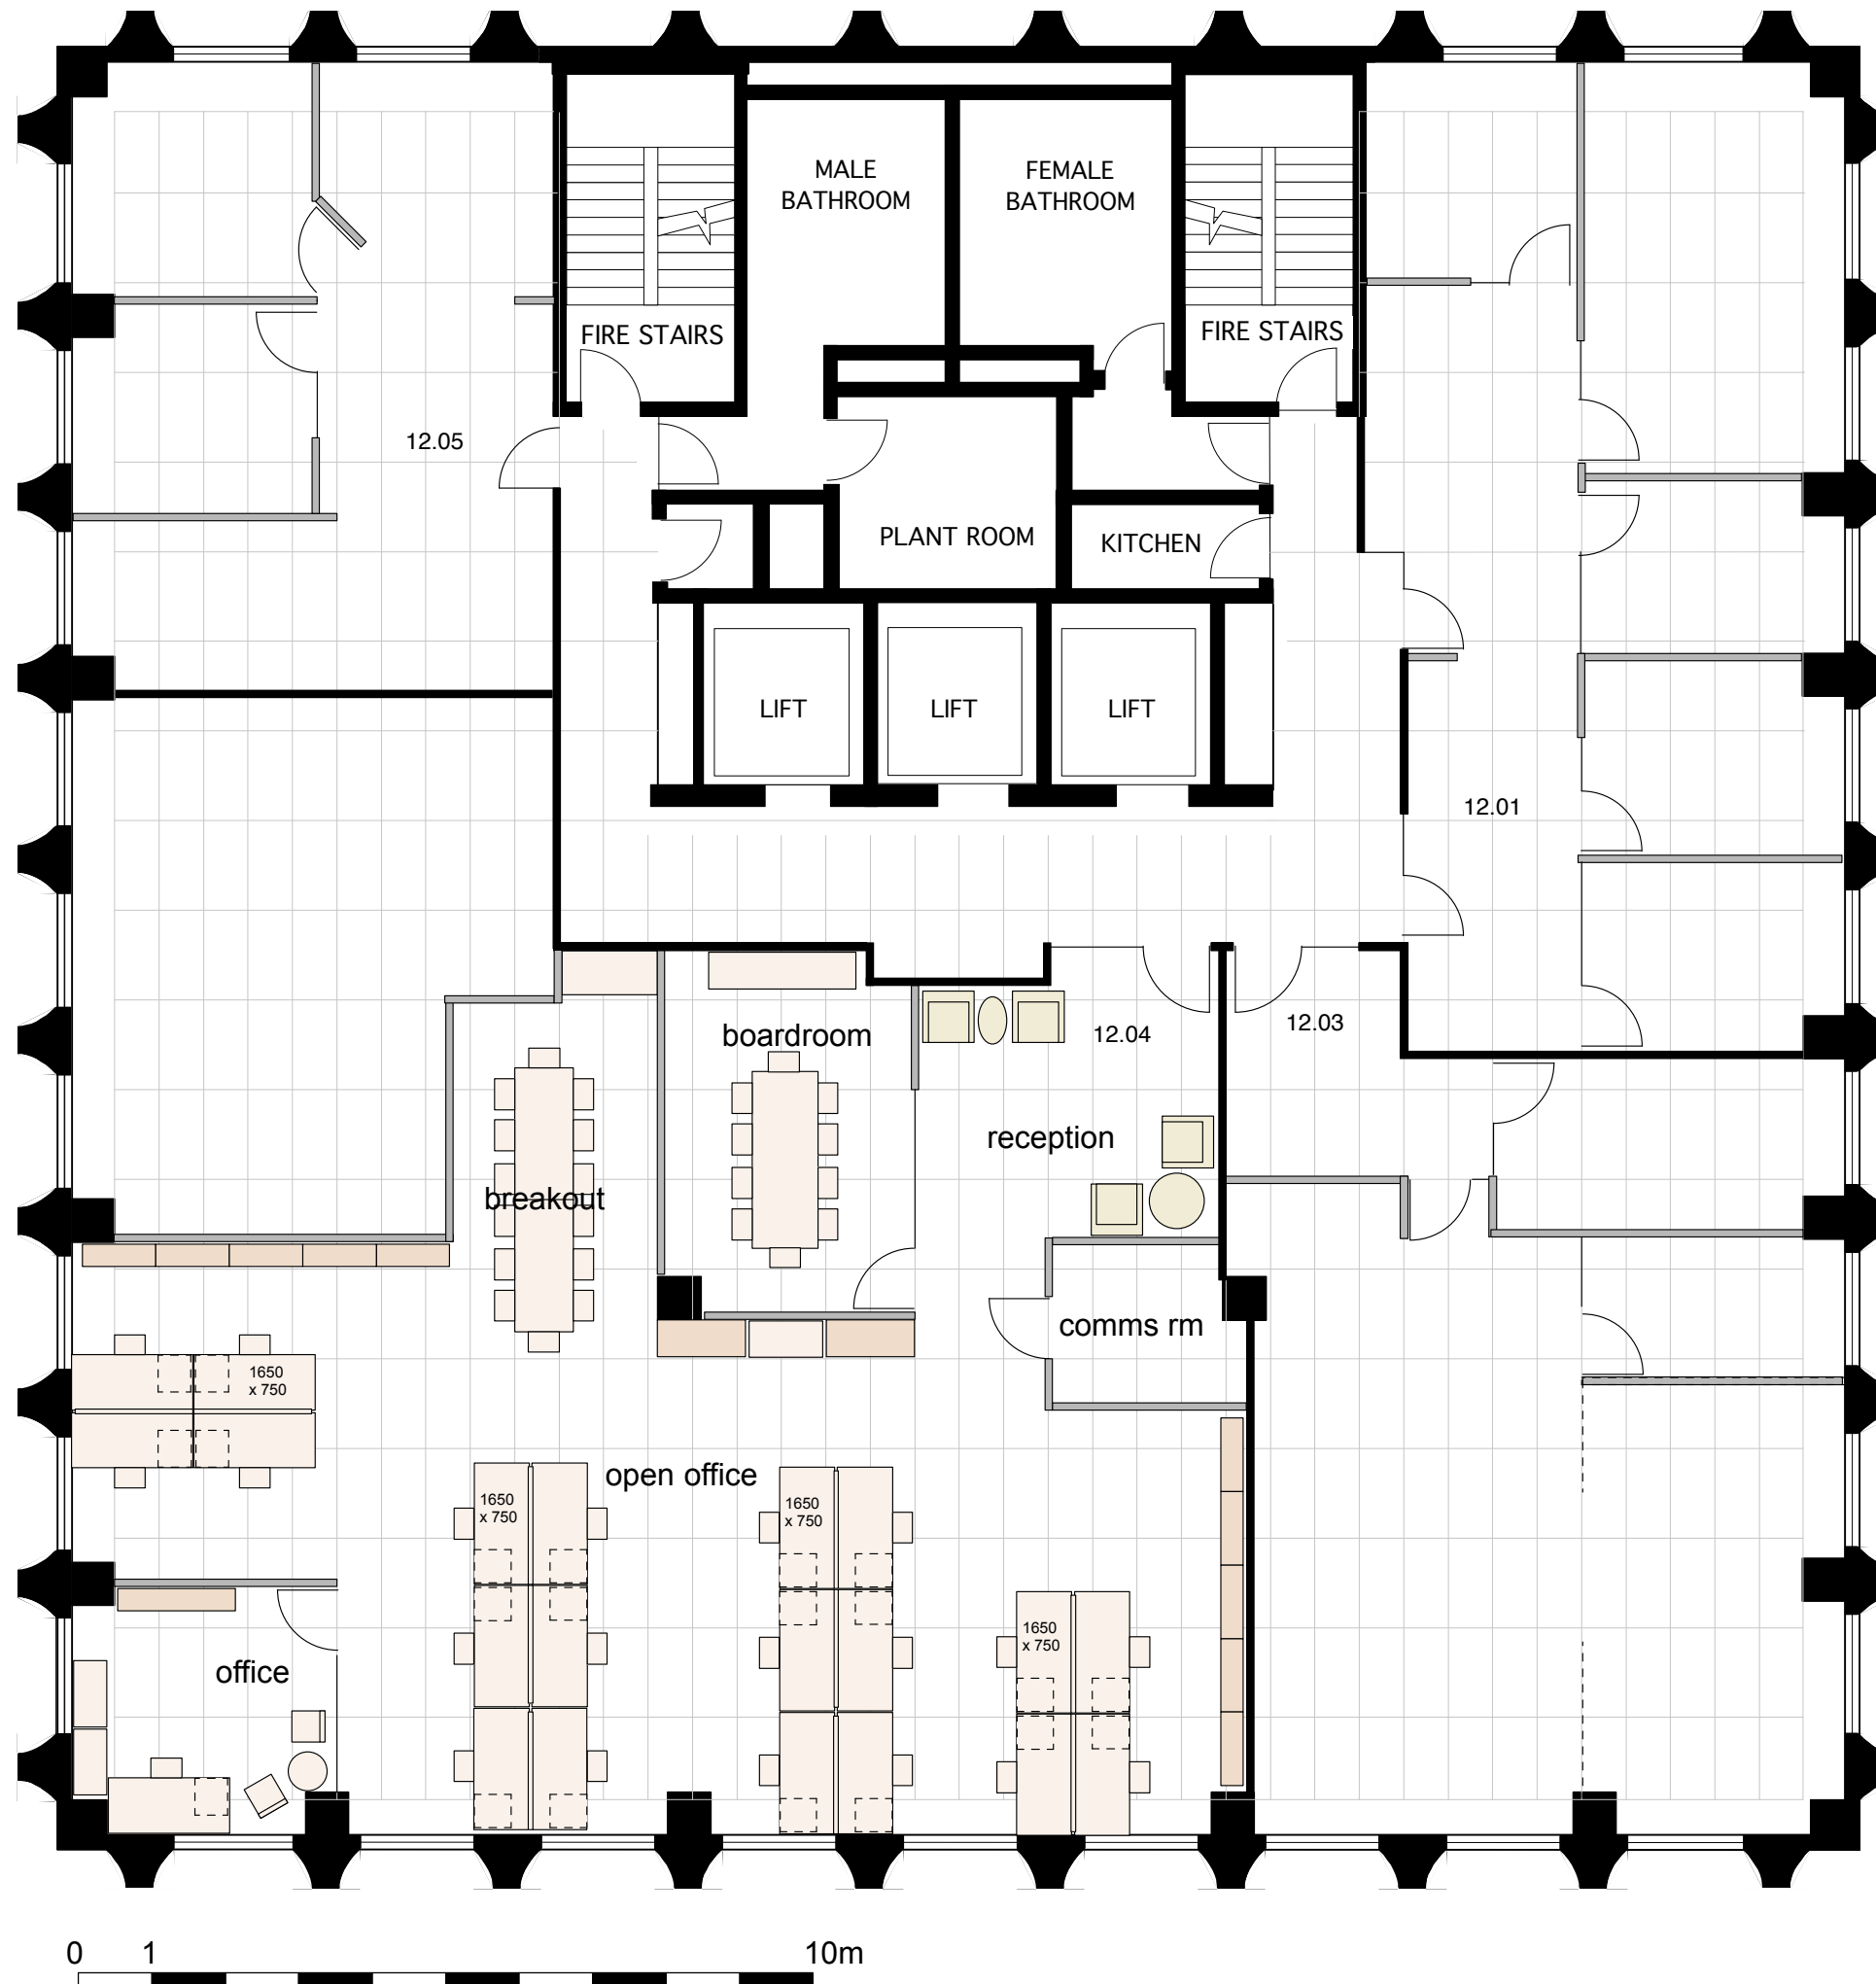

documentation prepared by:
JAMES FARQUHARSON INTERIOR DESIGN
ph 0412 637 529 jfid@ozemail.com.au

Level 12
275 Alfred Street
North Sydney

Suite 12.04
Schematic layout

scale 1:100 @ A3

13.09.17