


ALFRED STREET

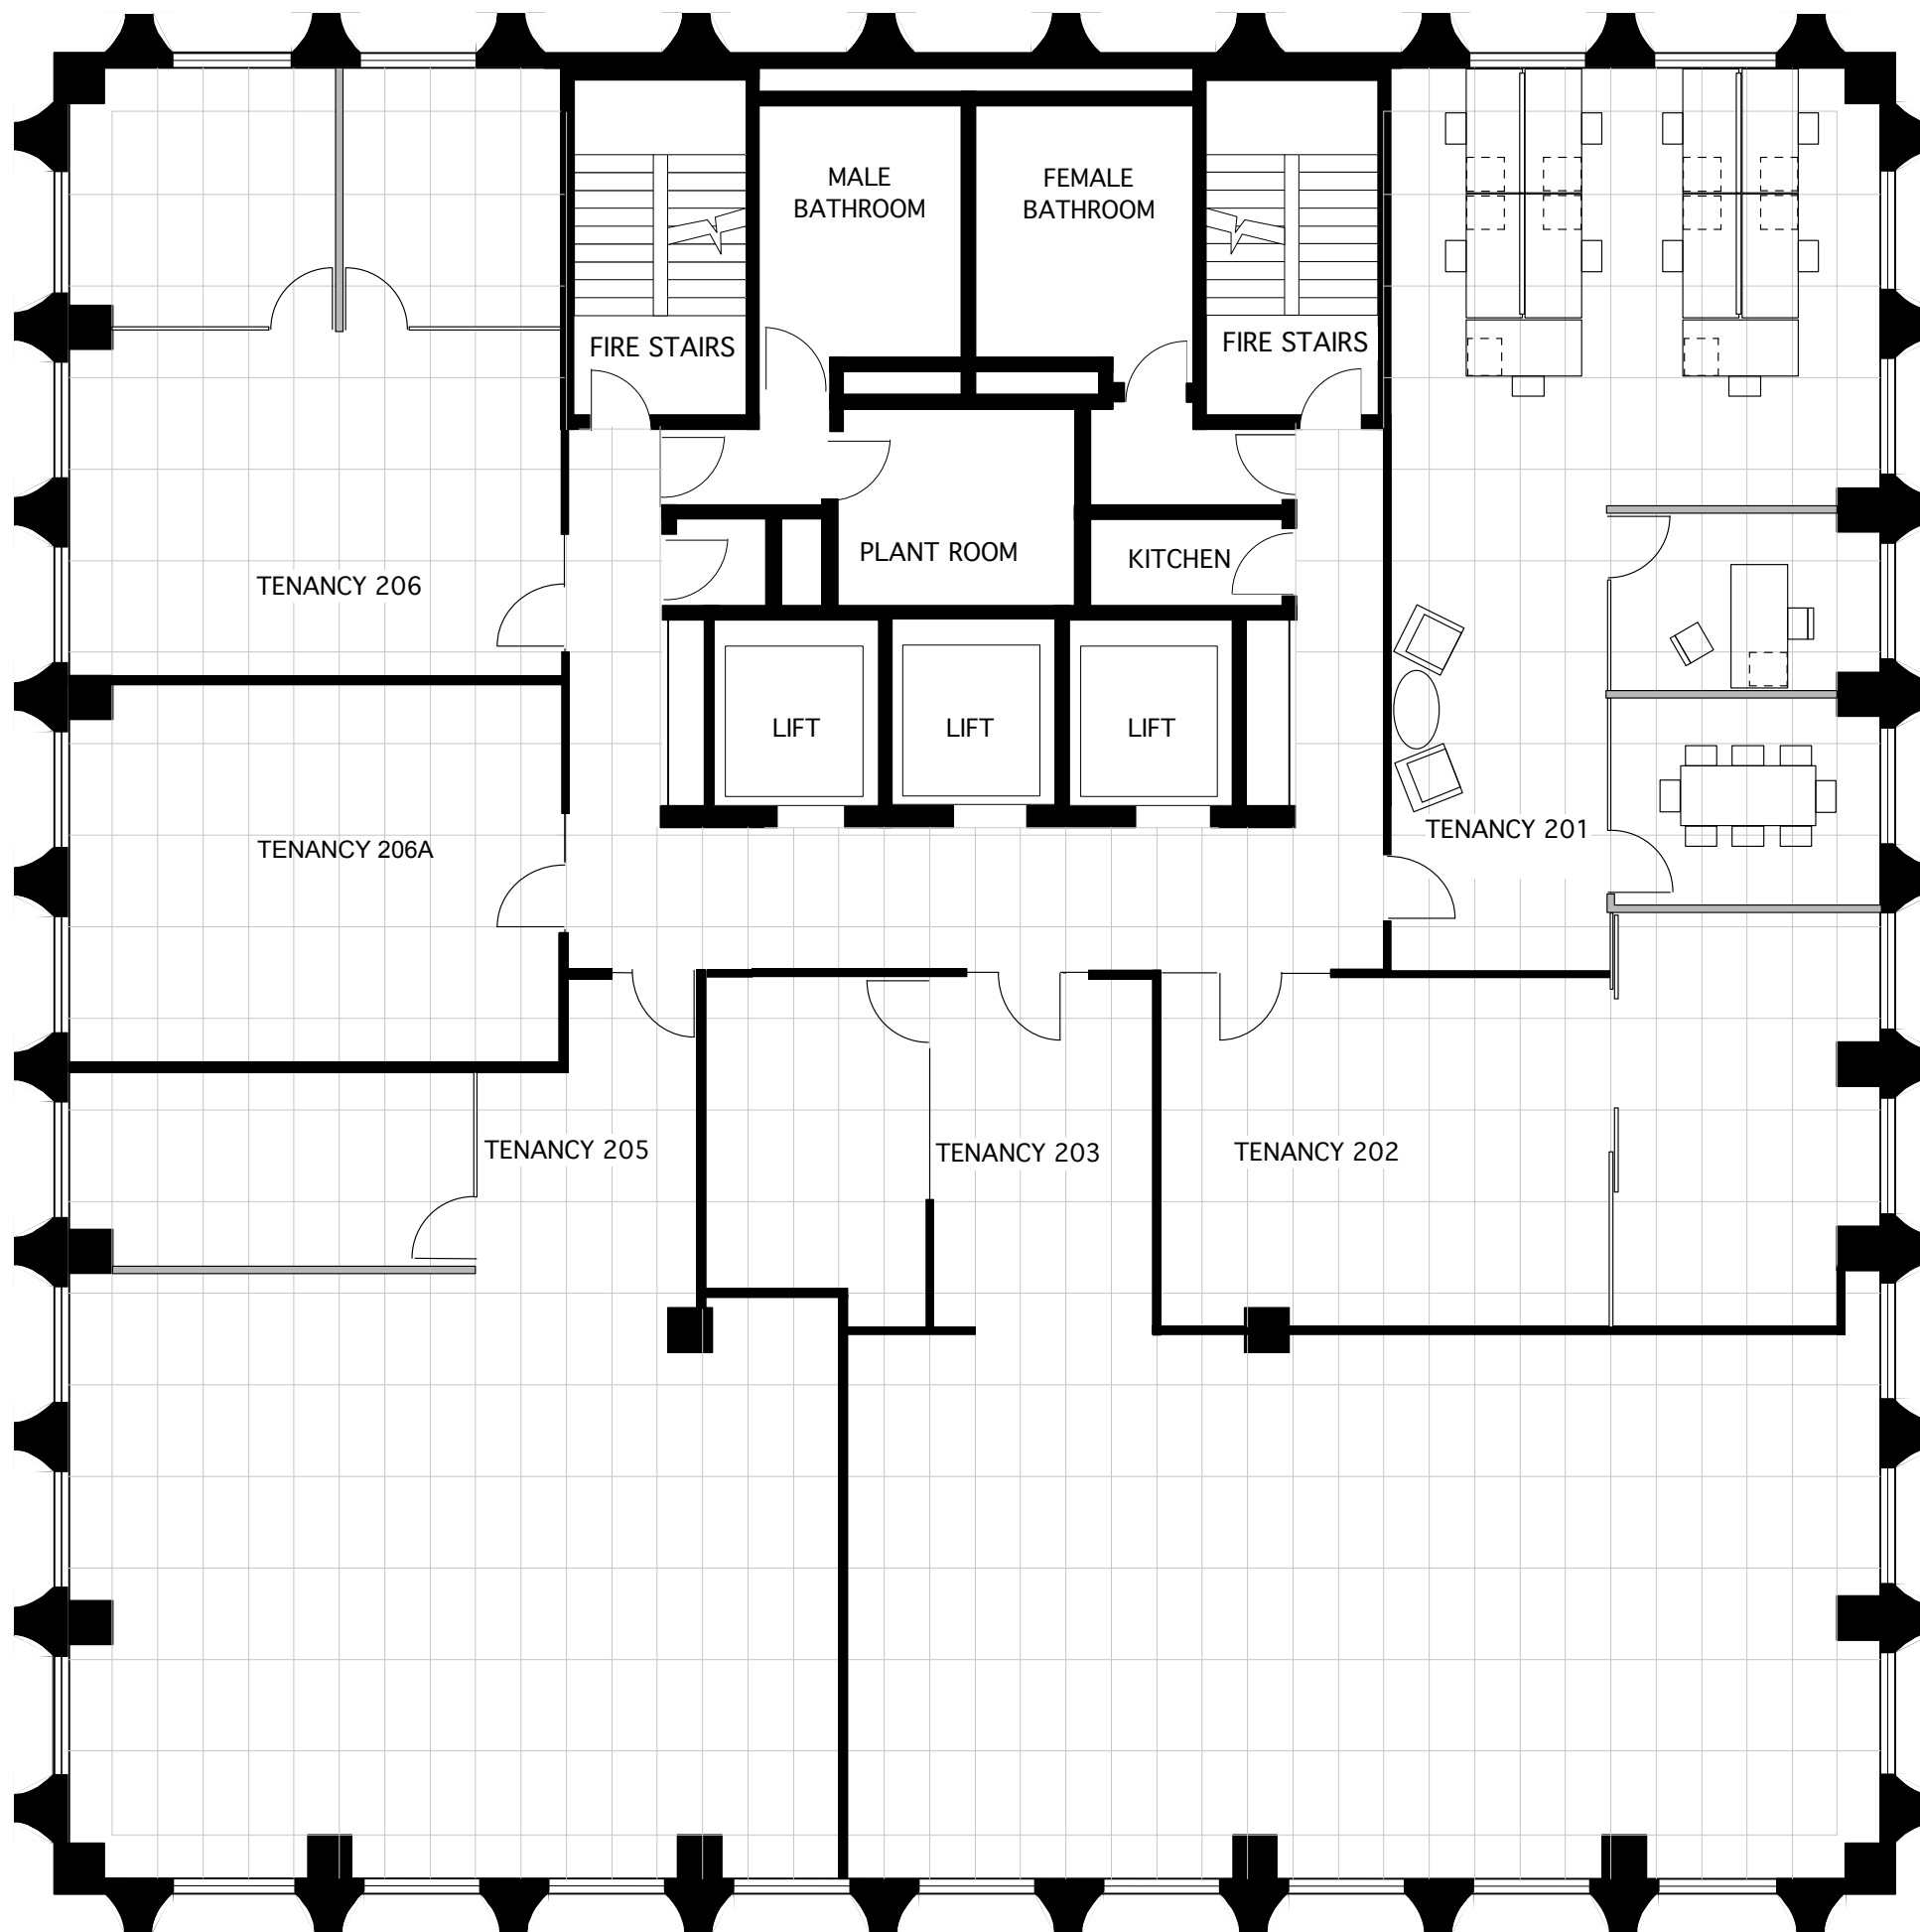

design and documentation prepared by:
JAMES FARQUHARSON INTERIOR DESIGN P/L
mobile 0412 637529 jfid@ozemail.com.au

Level 2 -
February 2021

275 Alfred Street
North Sydney

FLOOR PLAN